

NORTH GRAND BALLROOM

SOUTH GRAND BALLROOM
OCC. LOAD: 263

DANCE FLOOR

STORAGE

WOMEN


MEN

HALLWAY

KITCHEN

HALLWAY

CYPRESS ROOM

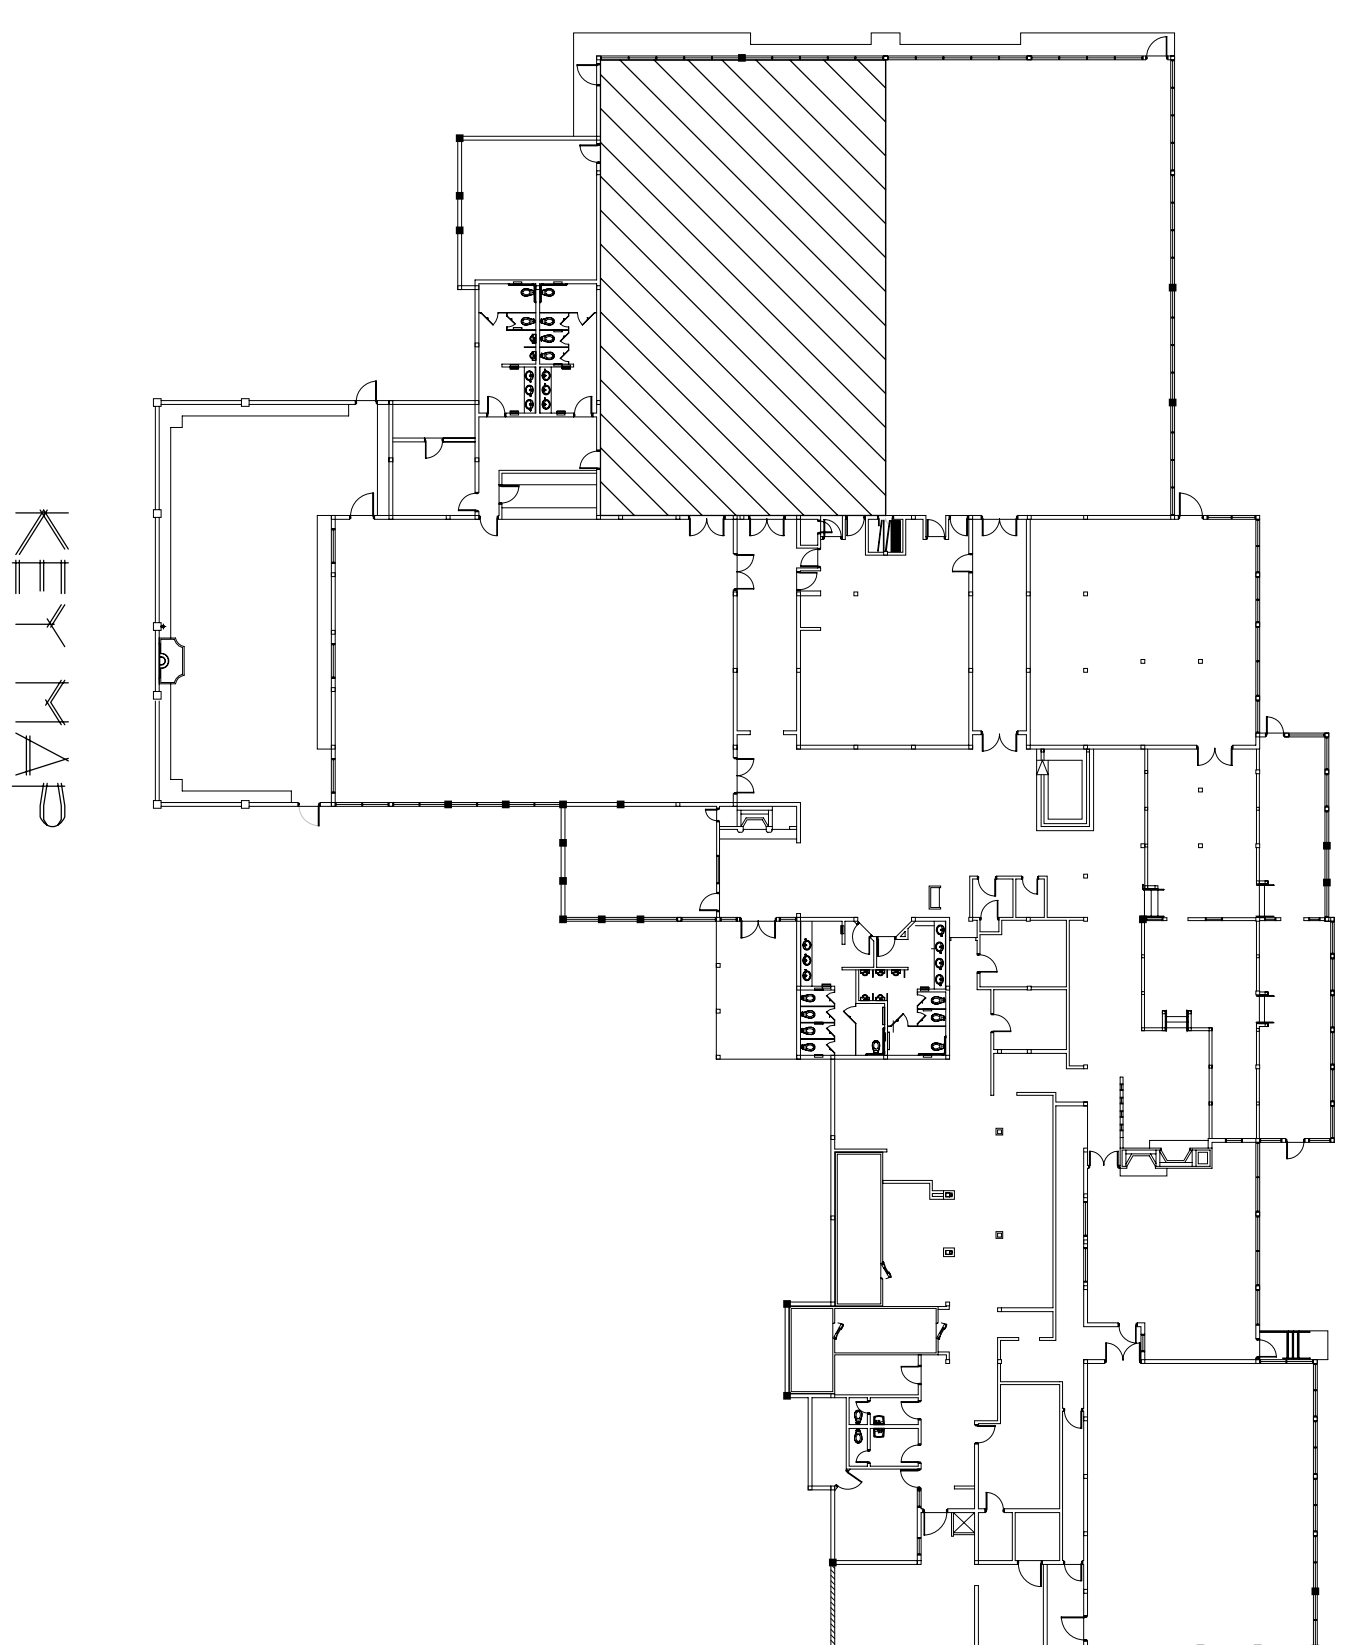

SOUTH GRAND BALLROOM

BRADY'S LANDING RESTAURANT

